


FOR OVERVIEW PURPOSE ONLY
DRAWING NOT TO SCALE

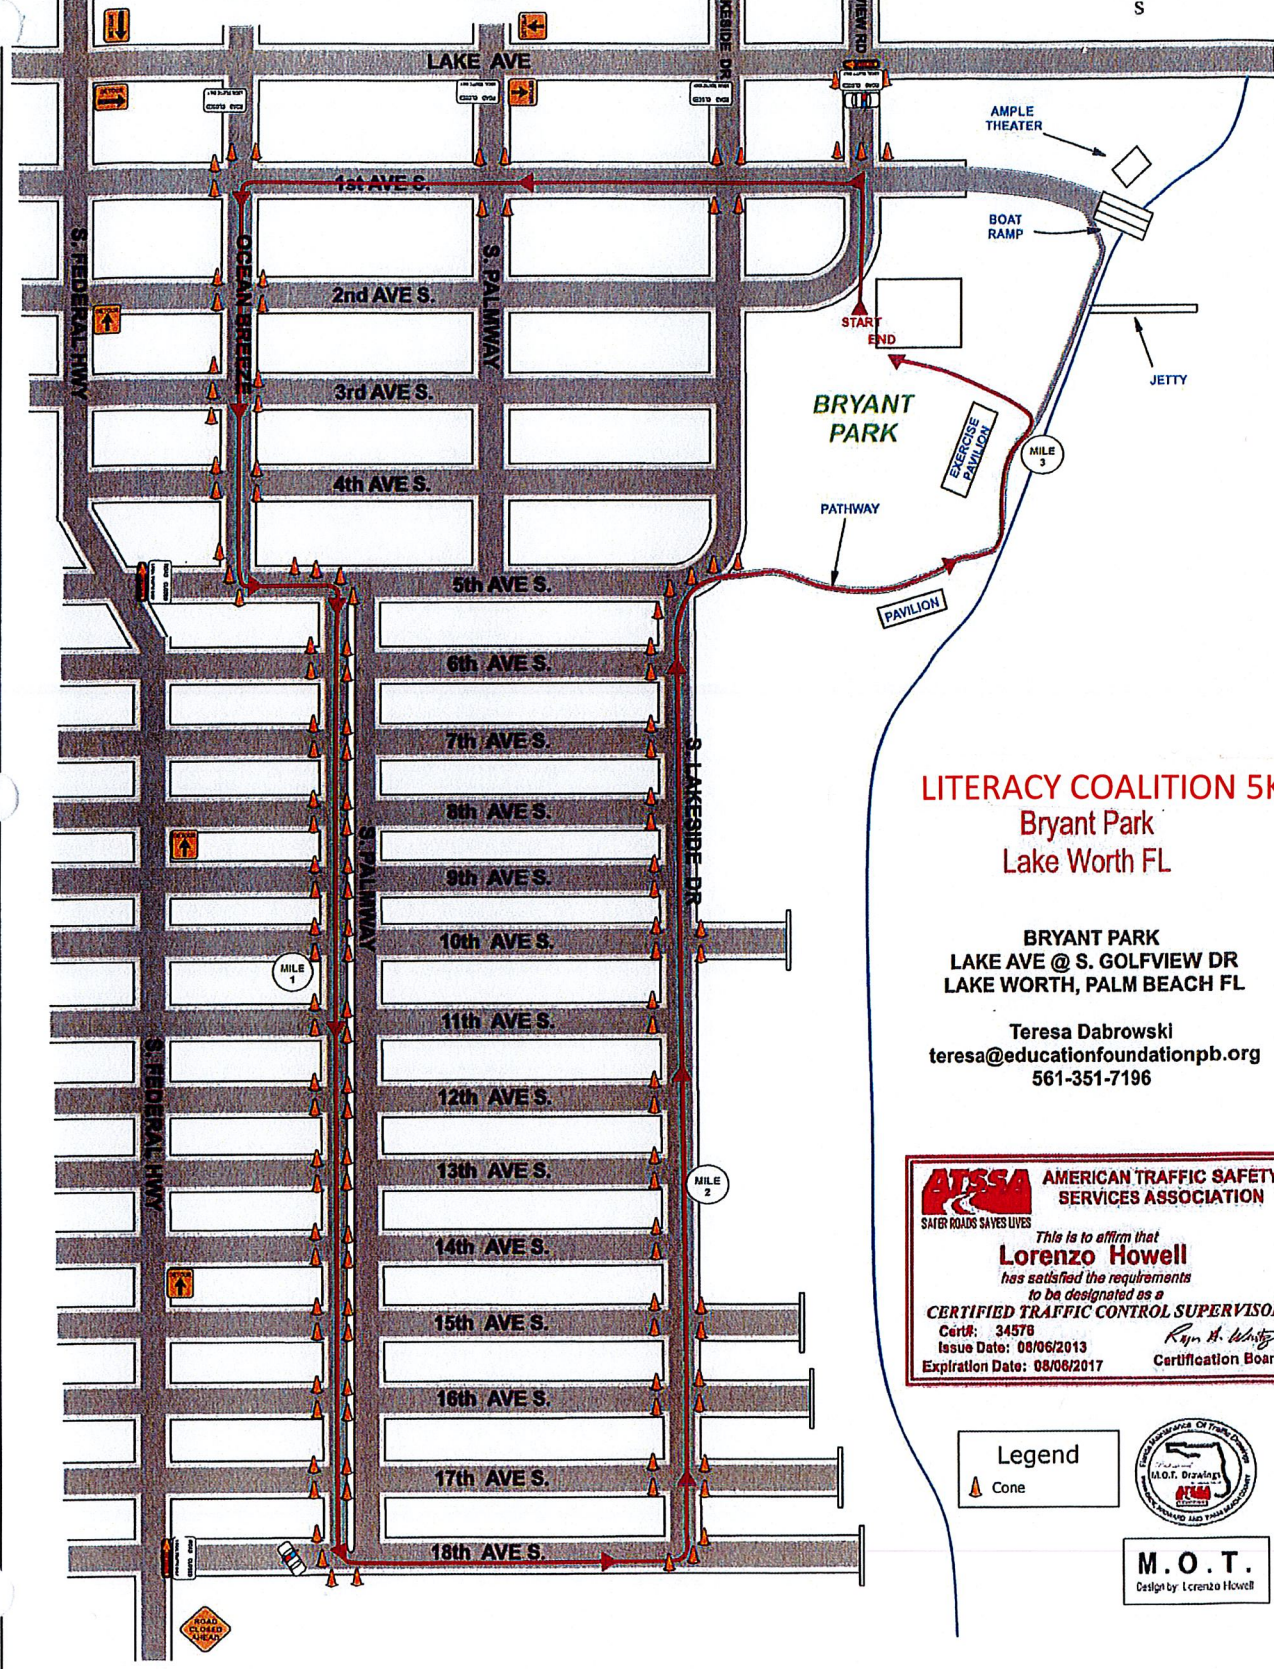

LITERACY COALITION 5K
 Bryant Park
 Lake Worth FL

BRYANT PARK
 LAKE AVE @ S. GOLFVIEW DR
 LAKE WORTH, PALM BEACH FL

Teresa Dabrowski
 teresa@educationfoundationpb.org
 561-351-7196

ATSSA AMERICAN TRAFFIC SAFETY SERVICES ASSOCIATION
SAFER ROADS SAVES LIVES

This is to affirm that
Lorenzo Howell
has satisfied the requirements to be designated as a
CERTIFIED TRAFFIC CONTROL SUPERVISOR

Certif: 34578
 Issue Date: 08/06/2013
 Expiration Date: 08/06/2017

Ryan H. White
 Certification Board

Legend
 Cone



M.O.T.
 Design by Lorenzo Howell